


NOTES:

- ALL WORK TO BE CARRIED OUT TO LATEST BC BUILDING CODE REQUIREMENTS.
- EXISTING STRUCTURAL LAYOUT IS BASED ON ORIGINAL BUILDING PERMIT DRAWINGS AND ON SITE INVESTIGATION. CONTRACTOR TO NOTIFY ENGINEER OF ANY DISCREPANCIES IN EXISTING STRUCTURAL LAYOUT AS SHOWN ON THIS DRAWING.

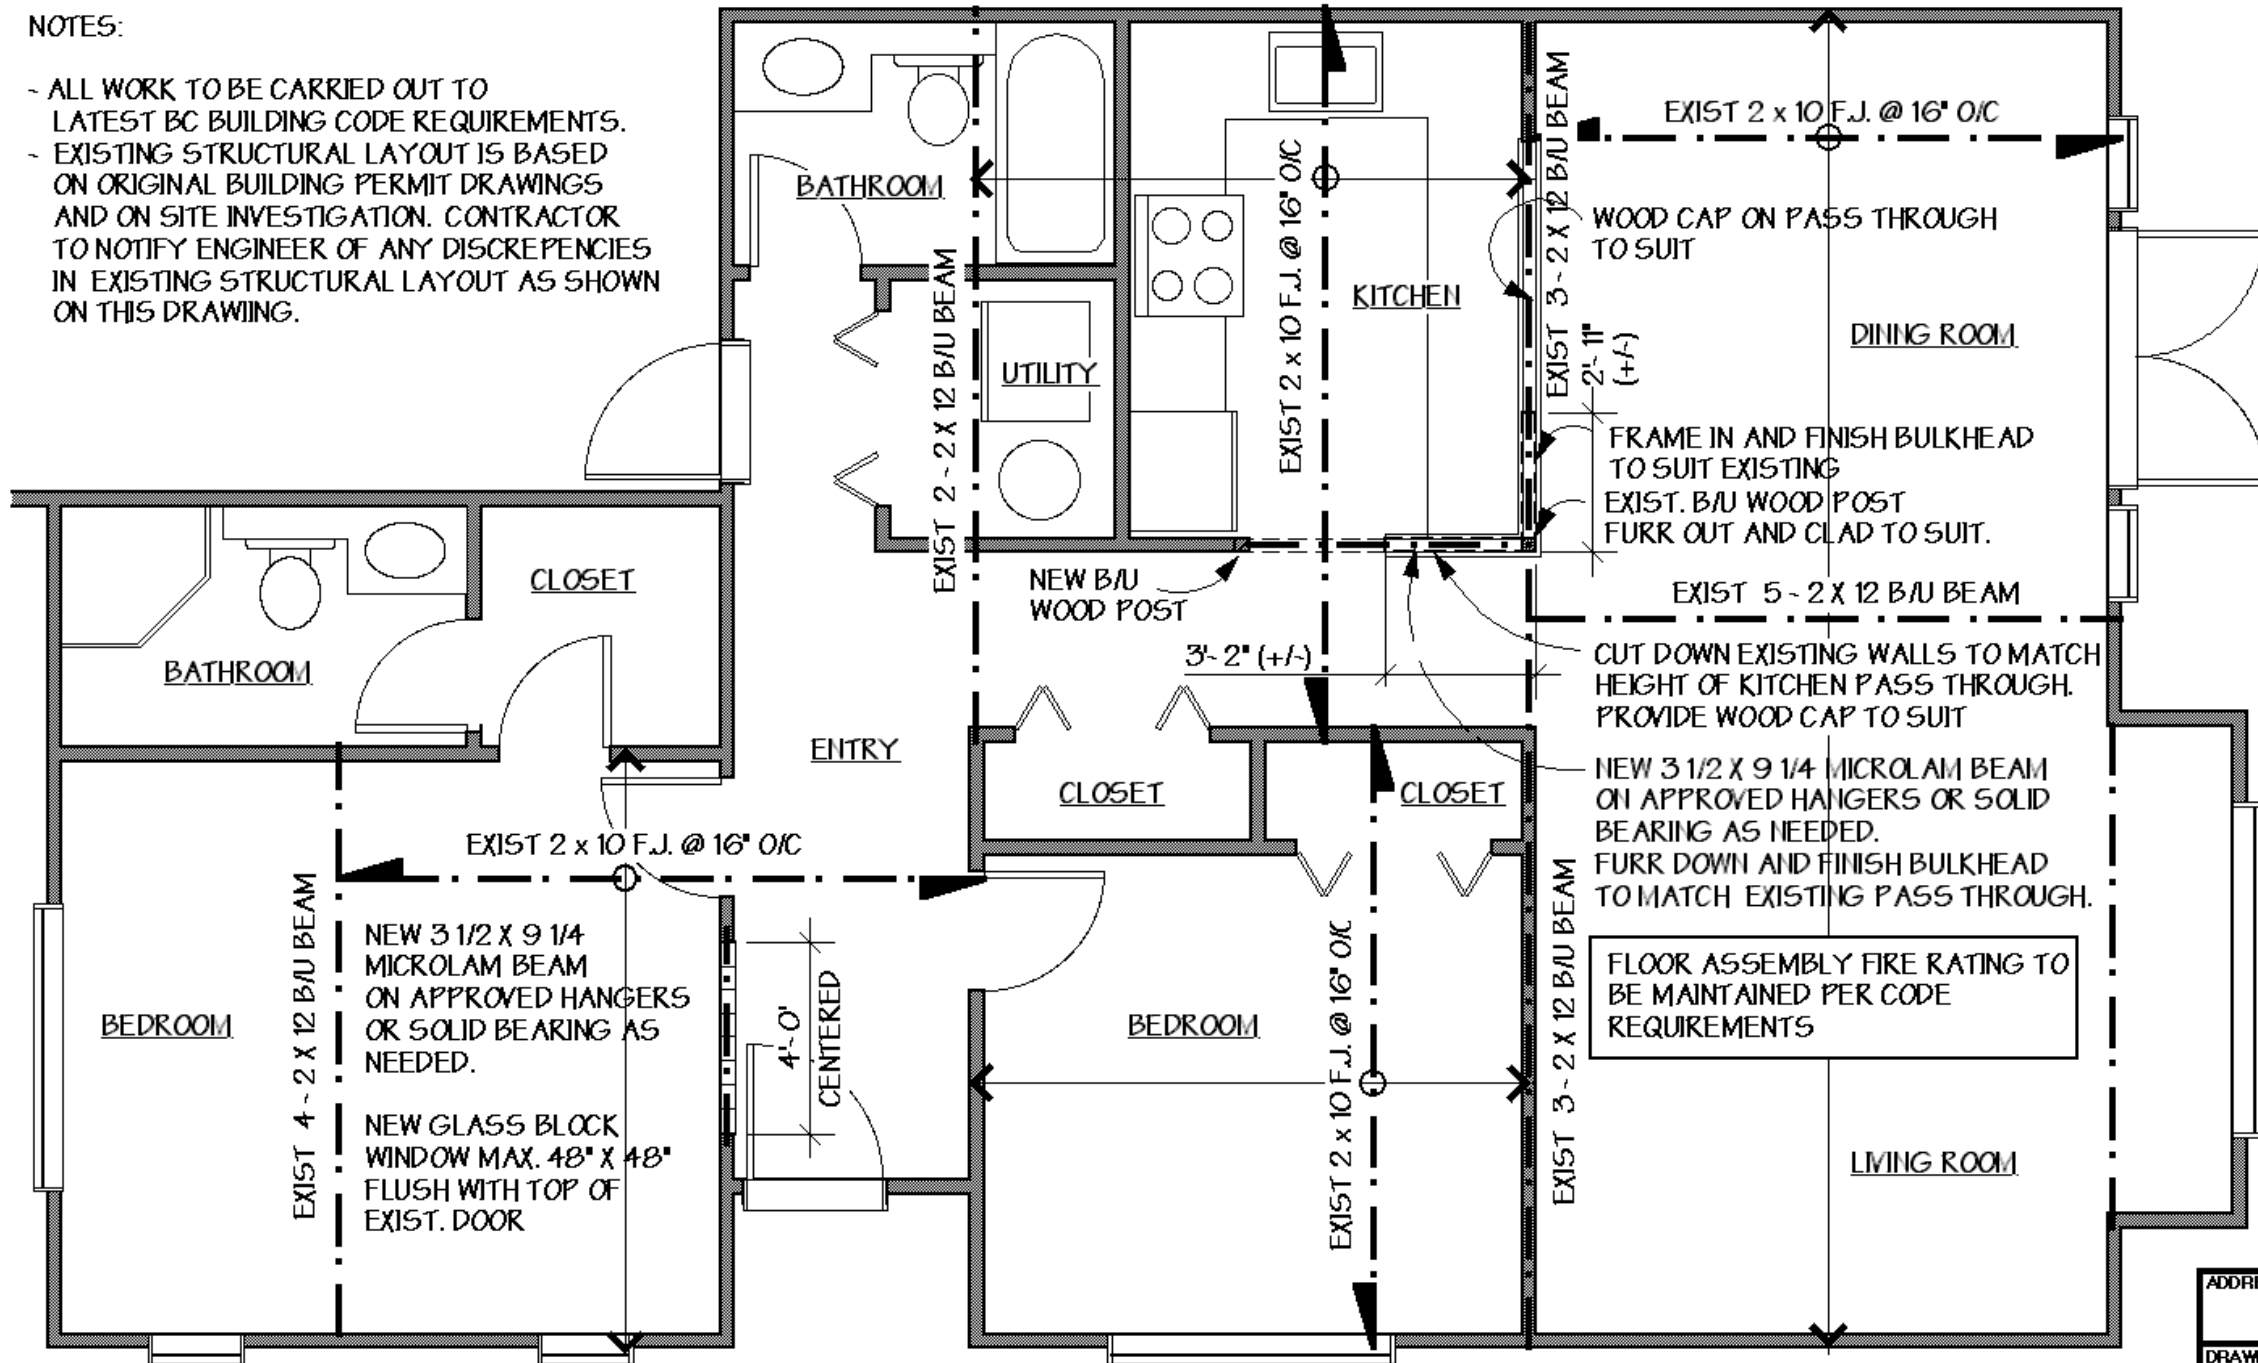

FLOOR PLAN

1/4" = 1'-0"

ADDRESS: #12 - 229 E 8TH ST. IL VANCOUVER, BC		
DRAWING: FLOOR PLAN		
DRAWN BY: GE	DATE 01/27/10	SHEET NO: A-1